




CONTROL DE PASO NIGRAN

AVENIDA DE CASTELAO 42° 8'30.54"N 8°48'24.37"W

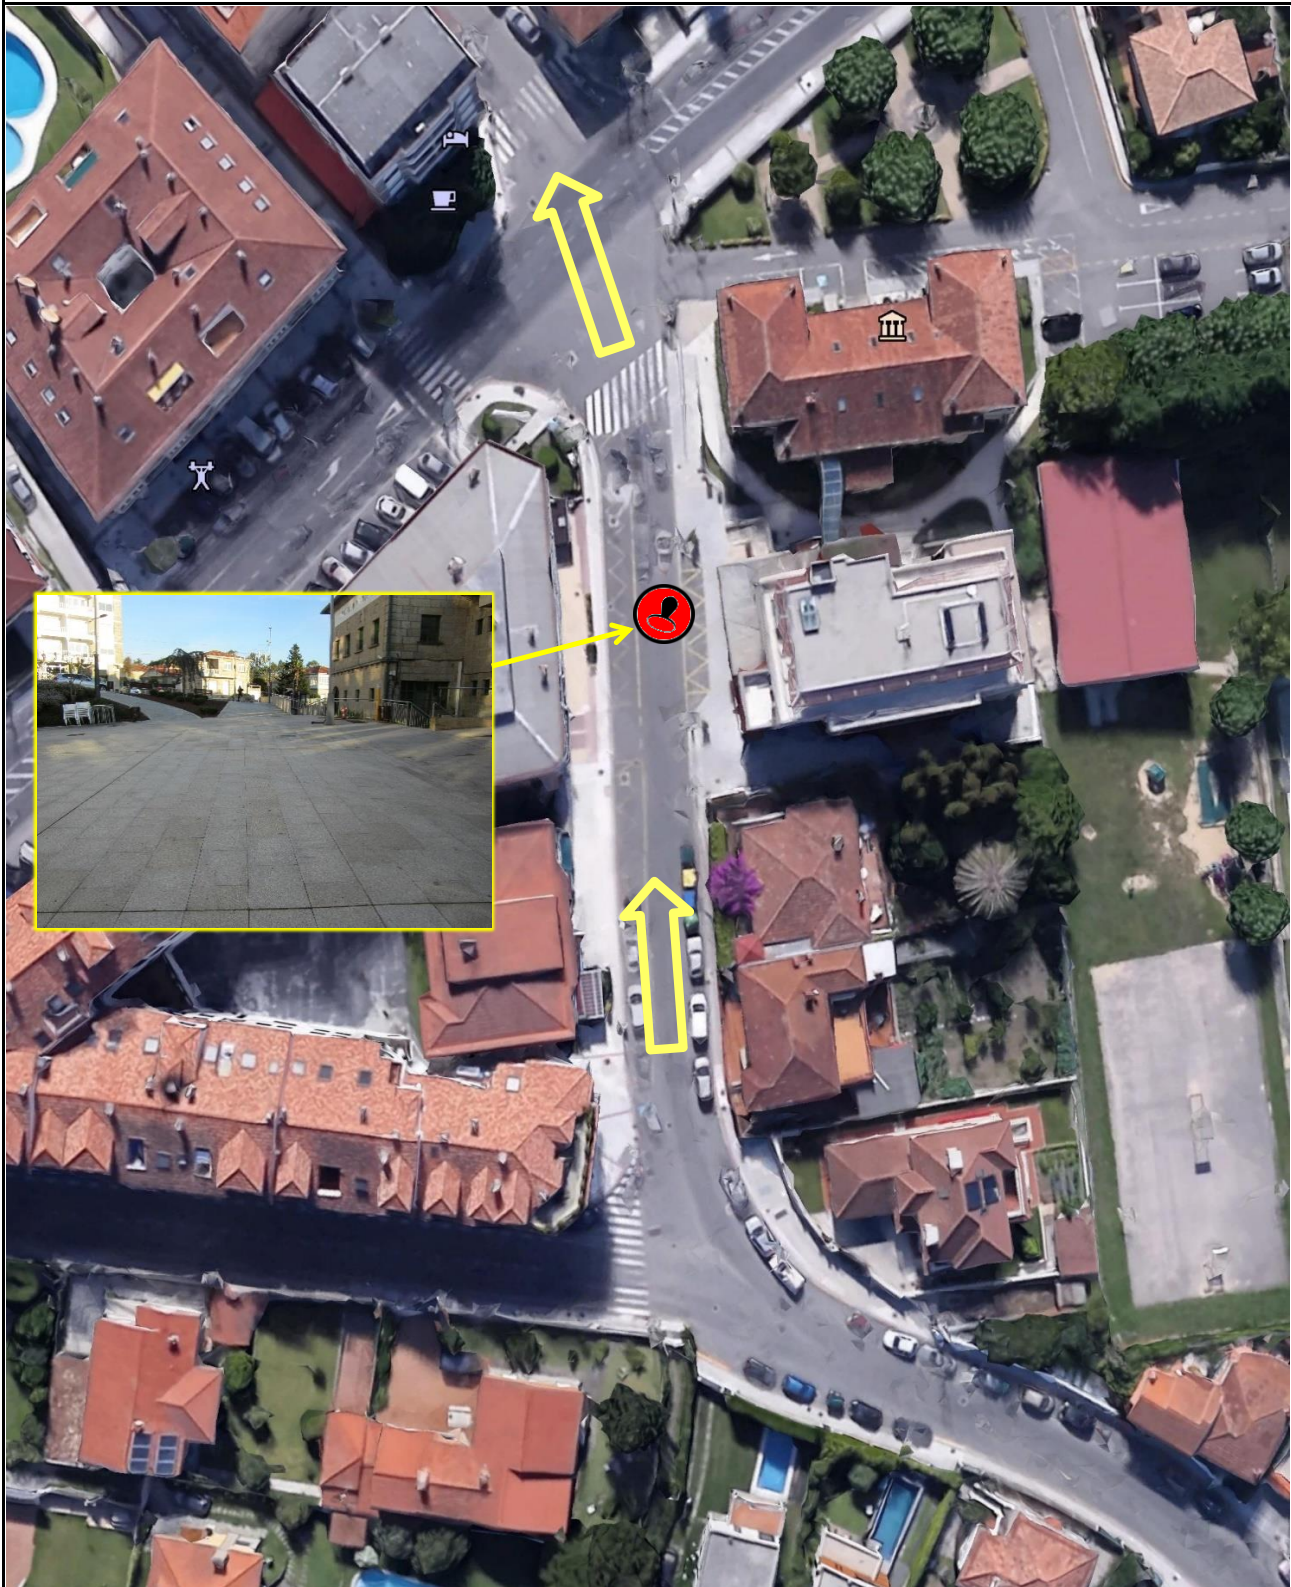

ROAD BOOK SEGURIDAD